

plankaart
schaal 1:500



profiel
schaal 1:100


Klant Gemeente Haarlem			
project Haarlem - Dreef			
onderwerp inrichting Dreef			
referentie DLA HDD 20150520 variant 1	fase VO	schaal 1:500 / 1:100	formaat A1
datum 01.06.2015	status CONCEPT		
tekening nummer			

DLA HDD 20150520 variant 1


NL Hoogte Kadijk 71 | 1018 BE Amsterdam
BE De Keyserlei 5 bus 58 | 20ste verdieping | 2018 Antwerpen
www.delva.la | info@delva.la | +31 (0)20 220 90 78

DELVA Landscape Architects


This drawing is copyright protected. Without expressed permission it may not be used, reproduced or made available to third parties.

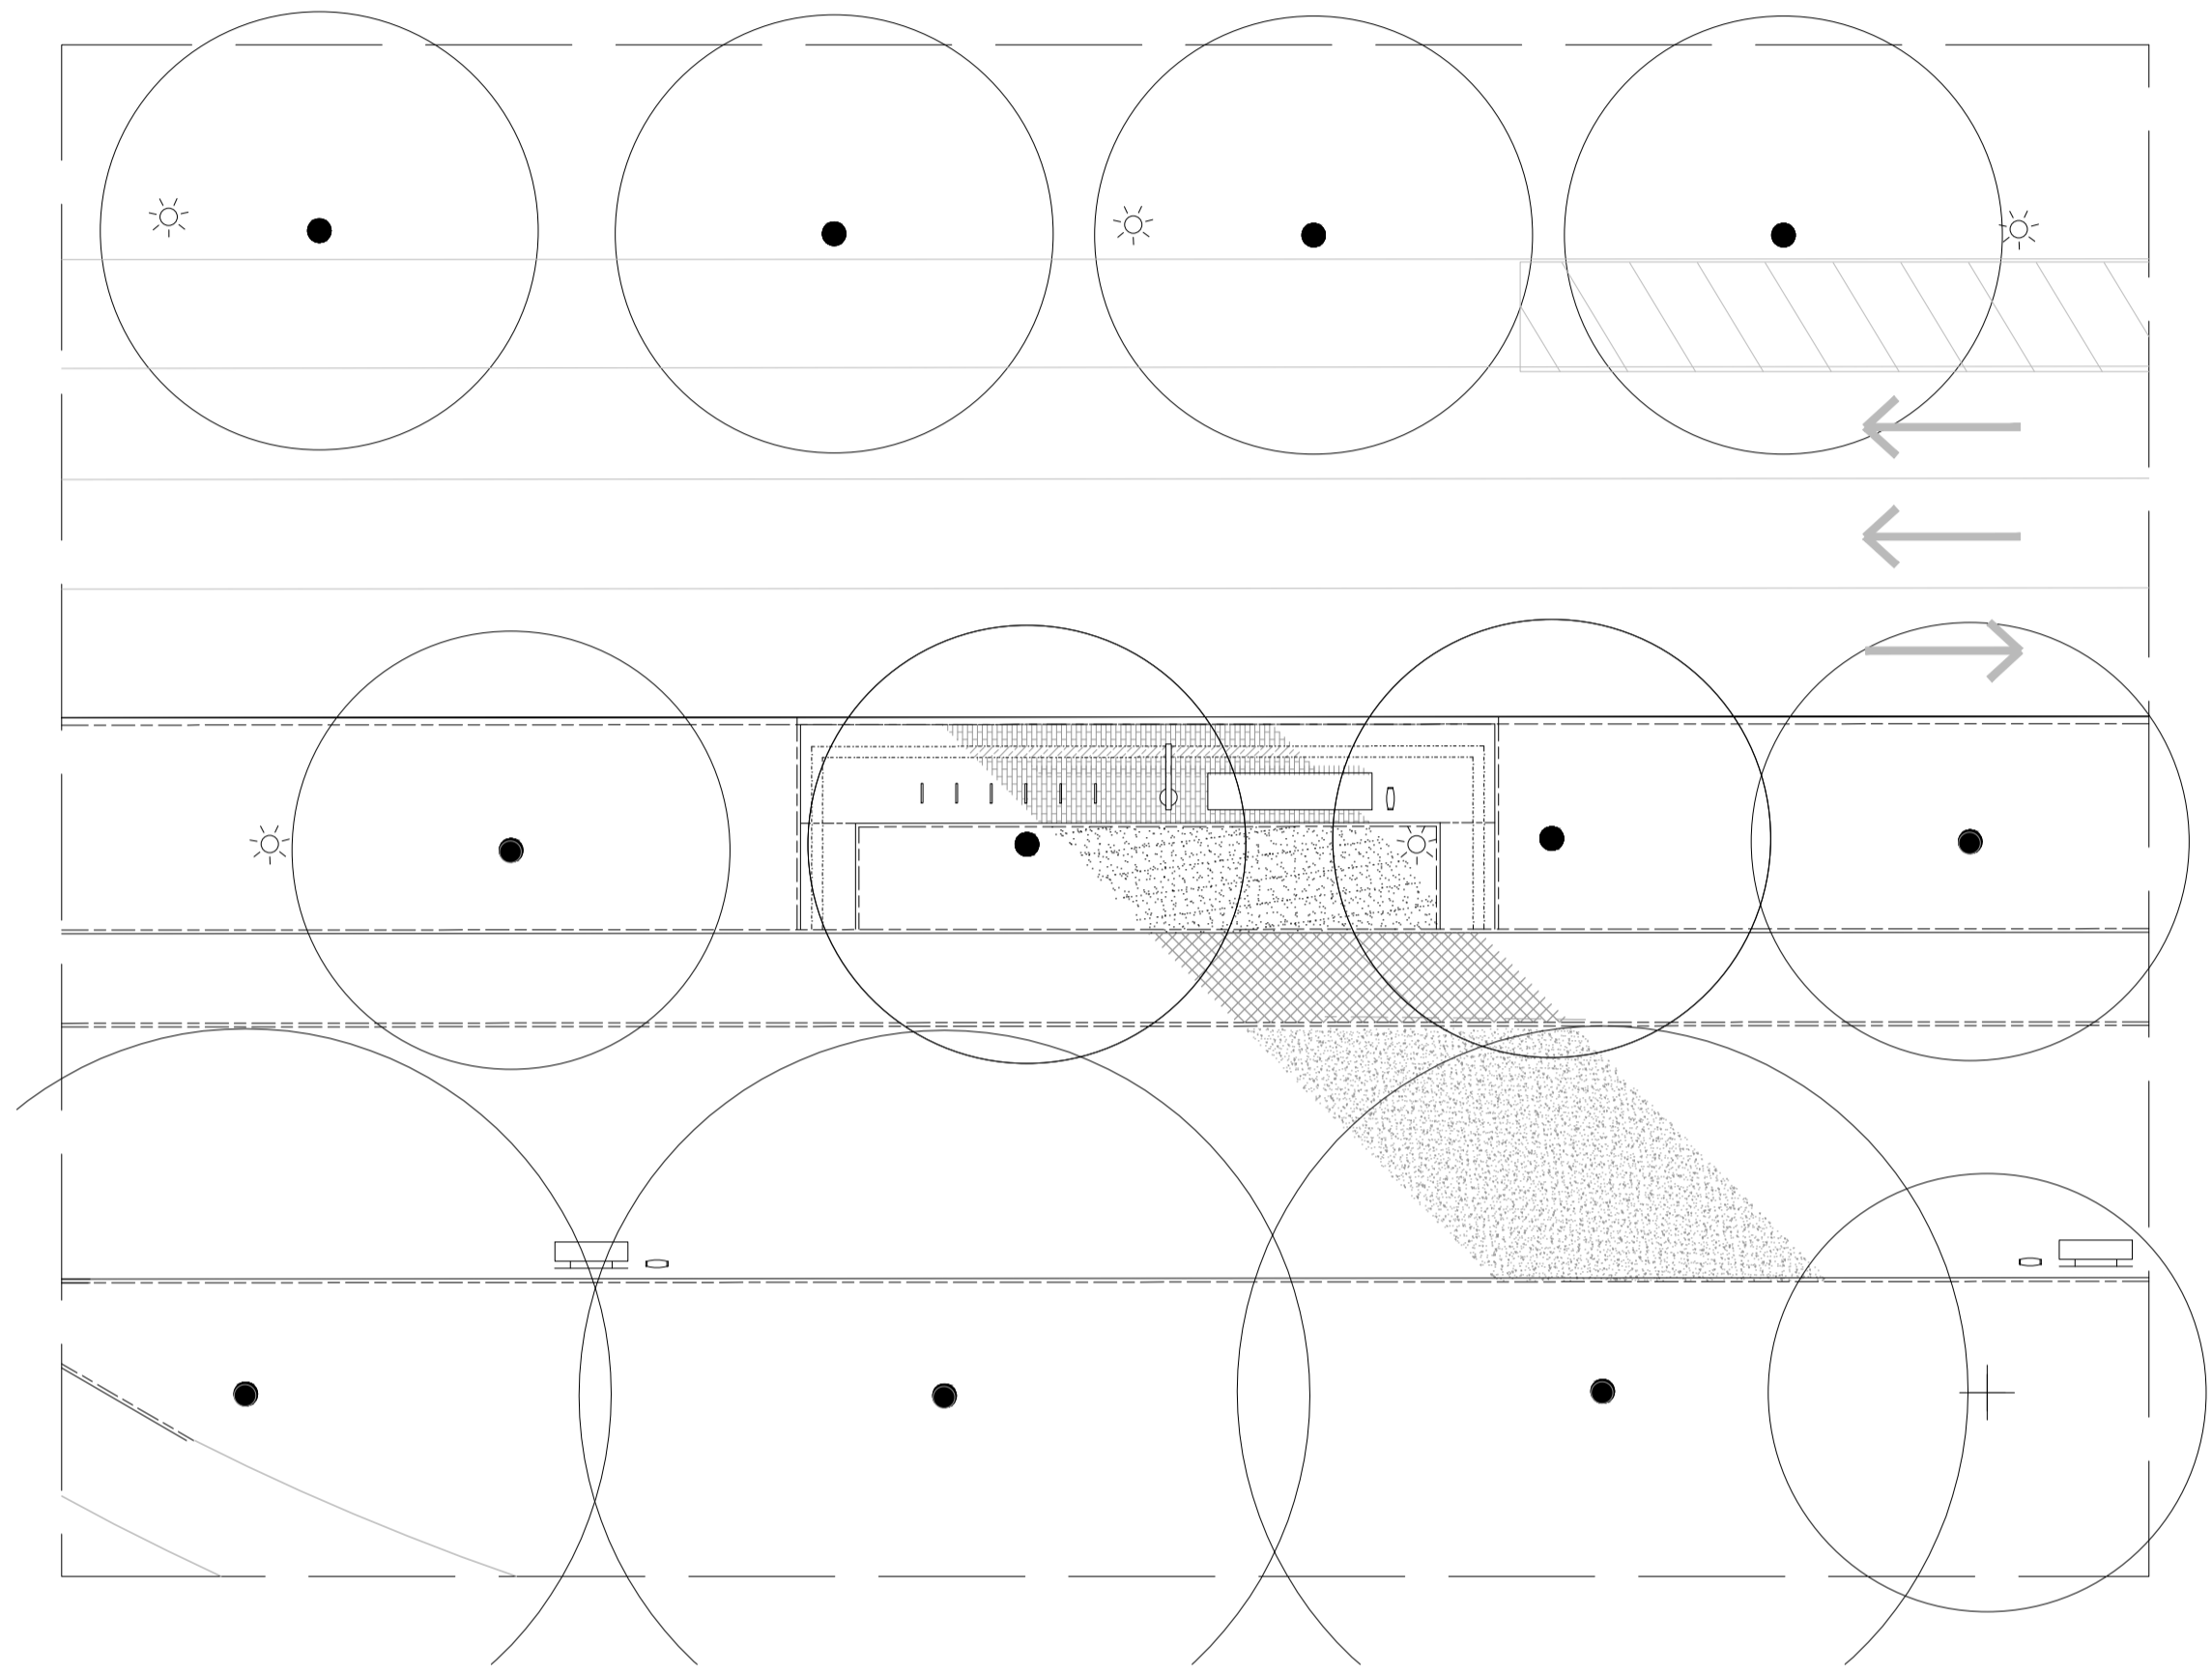

detail 2
schaal 1:200

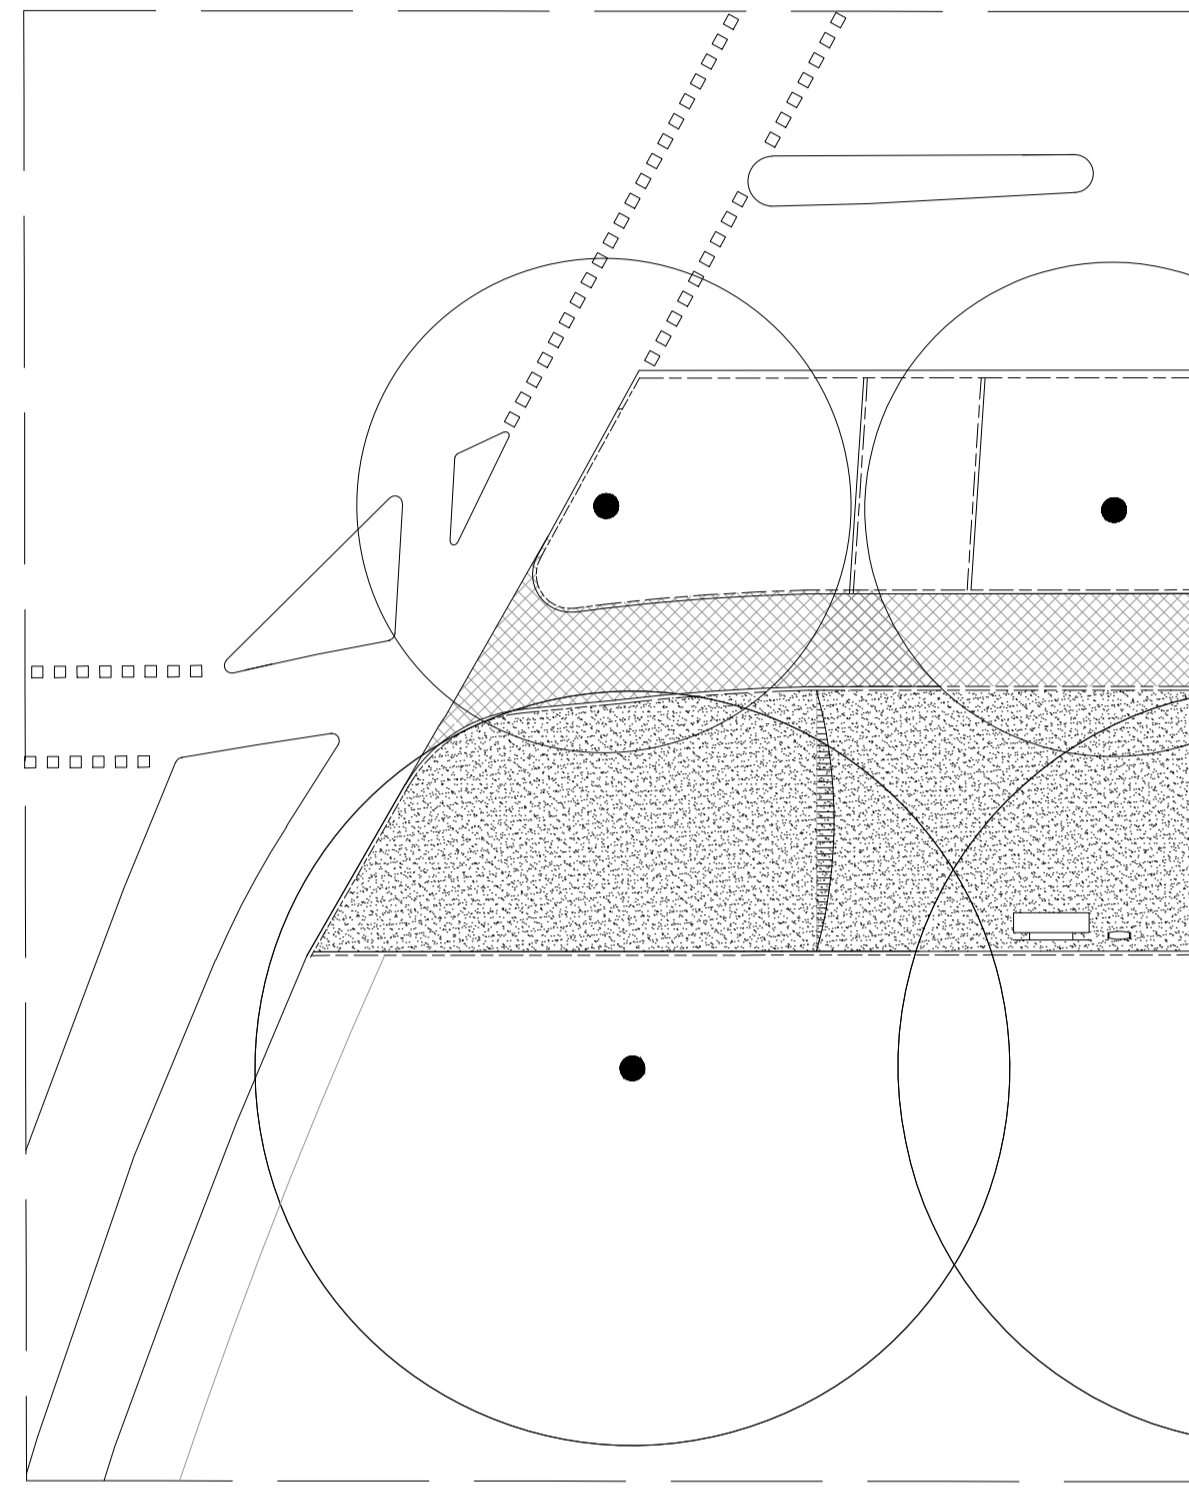

detail 1
schaal 1:200

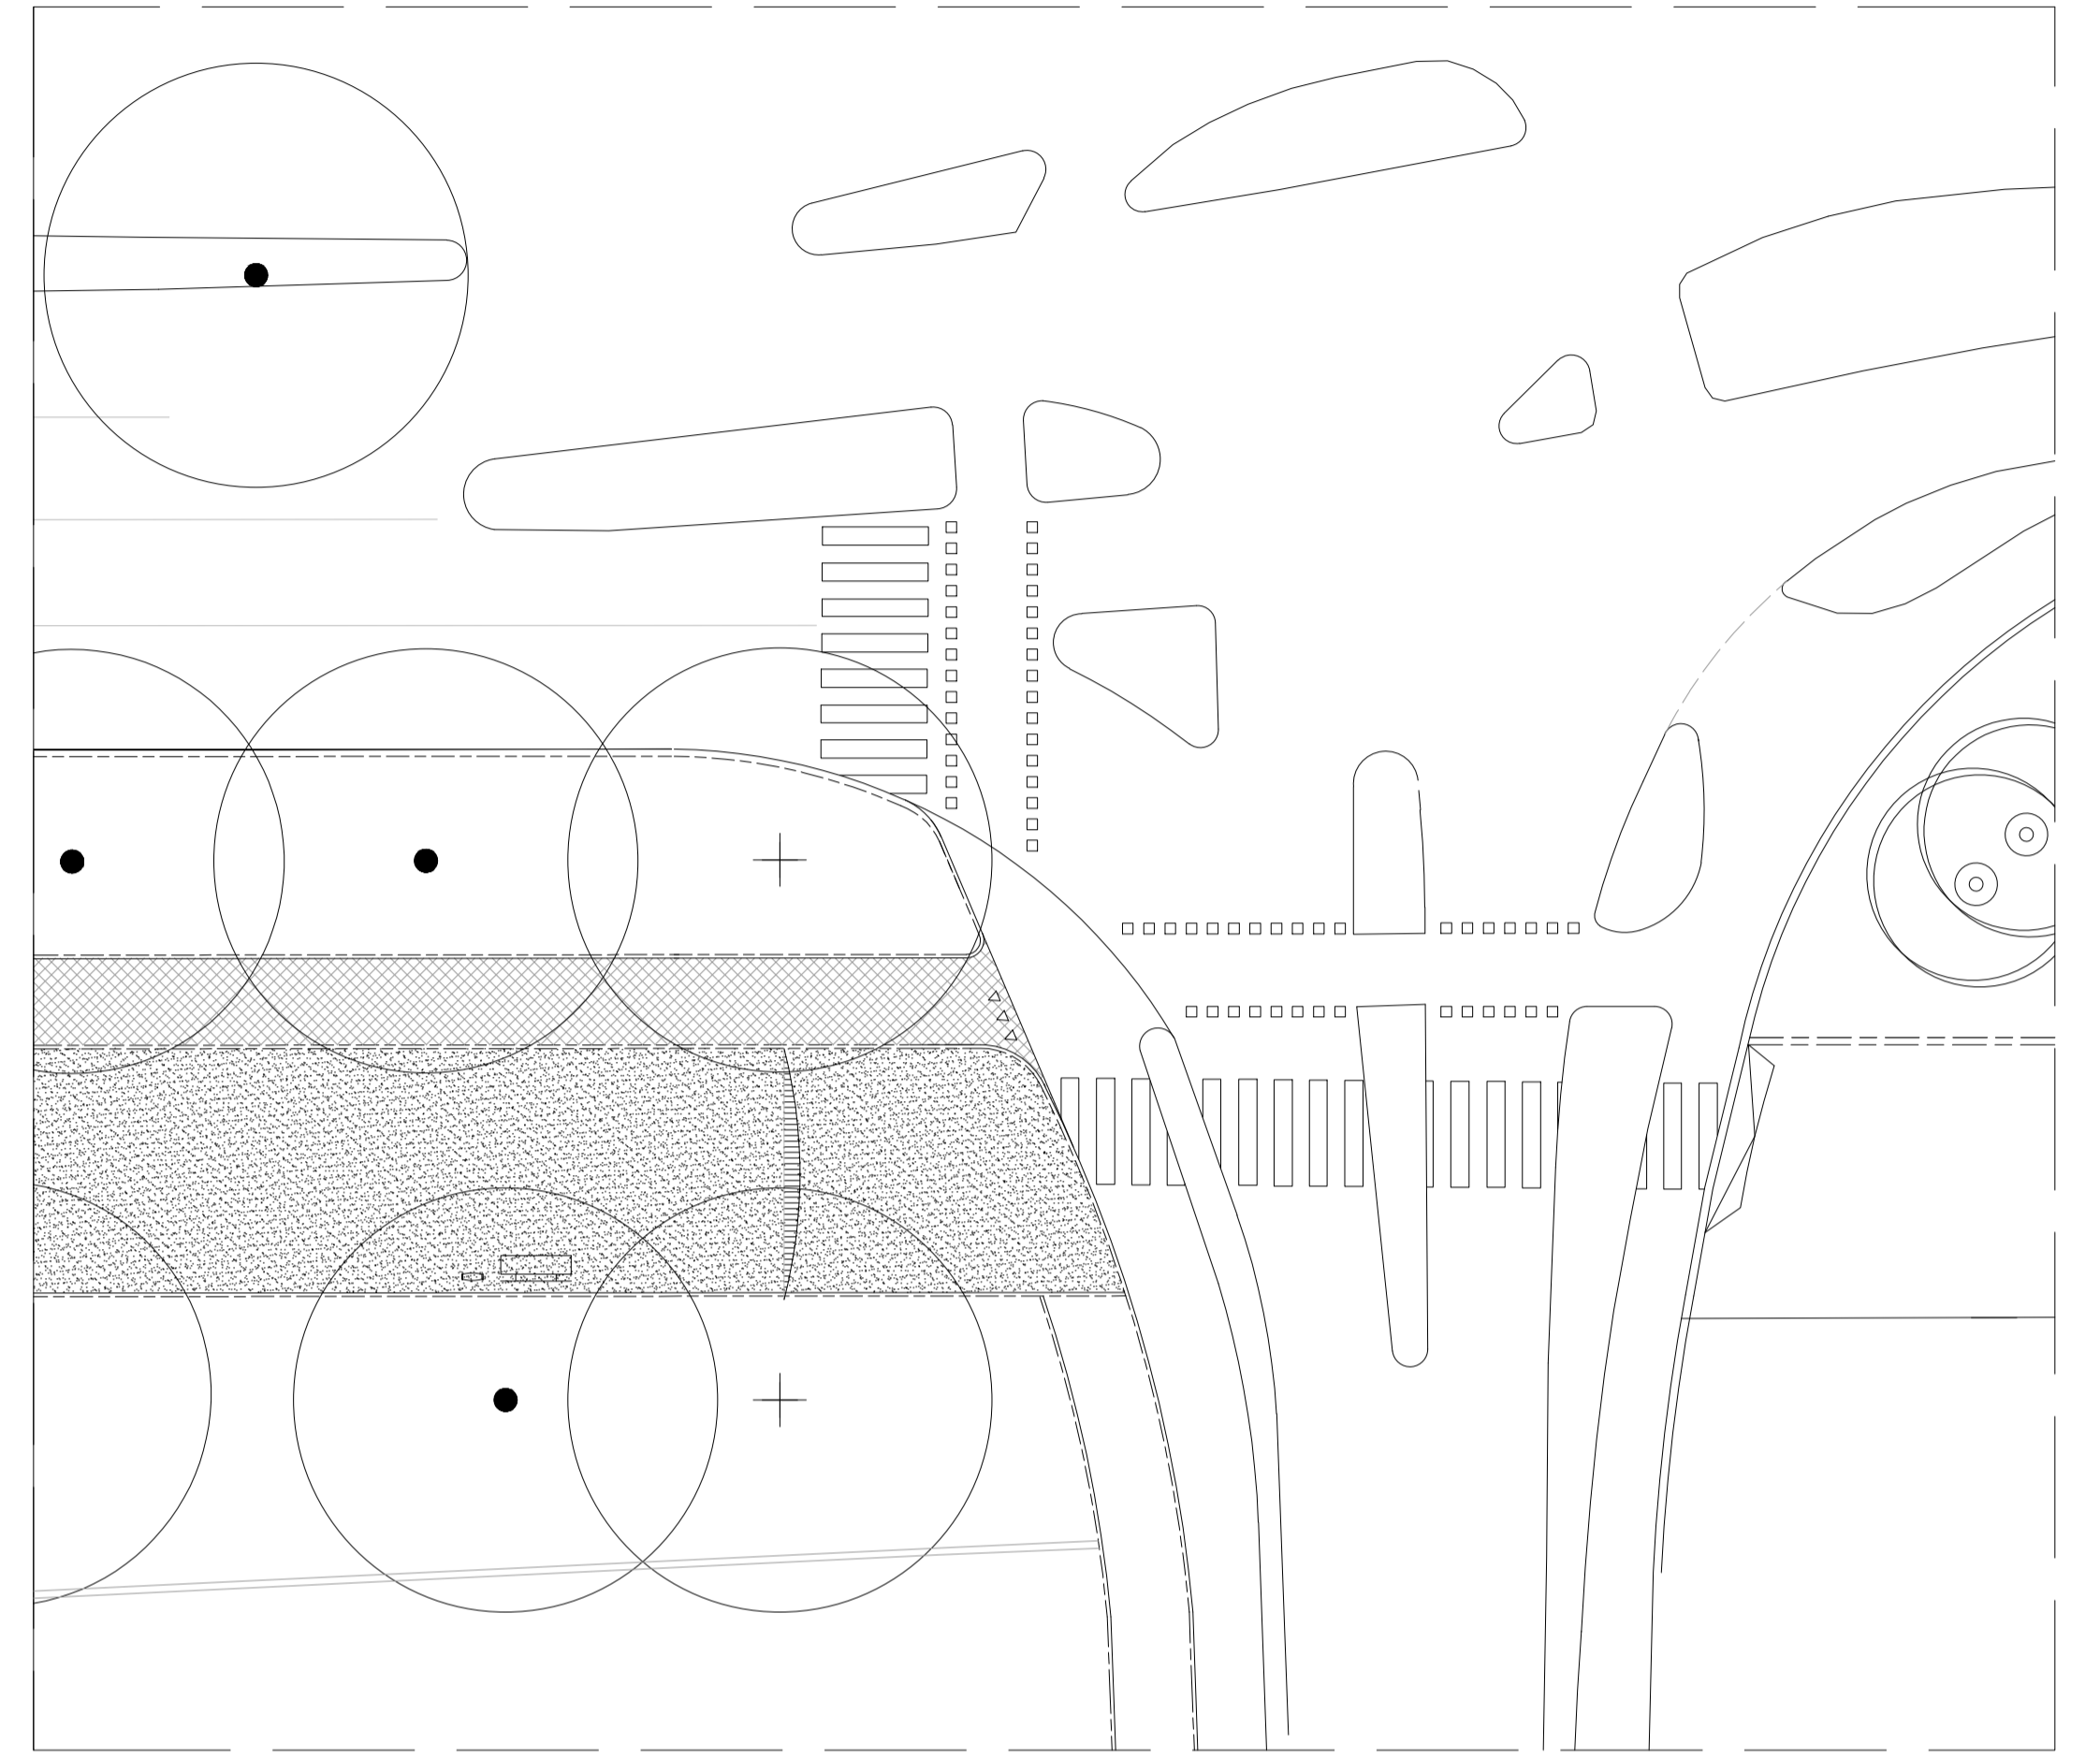

detail 3
schaal 1:200



profiel thv bushalte
schaal 1:100

Klant			
Gemeente Haarlem			
Project			
Haarlem - Dreef			
Onderwerp			
details Dreef			
referentie	fase	schaal	formaat
DLA HDD 20150520 variant 1	VO	1:200 / 1:100	A1
datum	status		
01.06.2015	CONCEPT		
tekening nummer			

DLA HDD 20150520 variant 1 details