


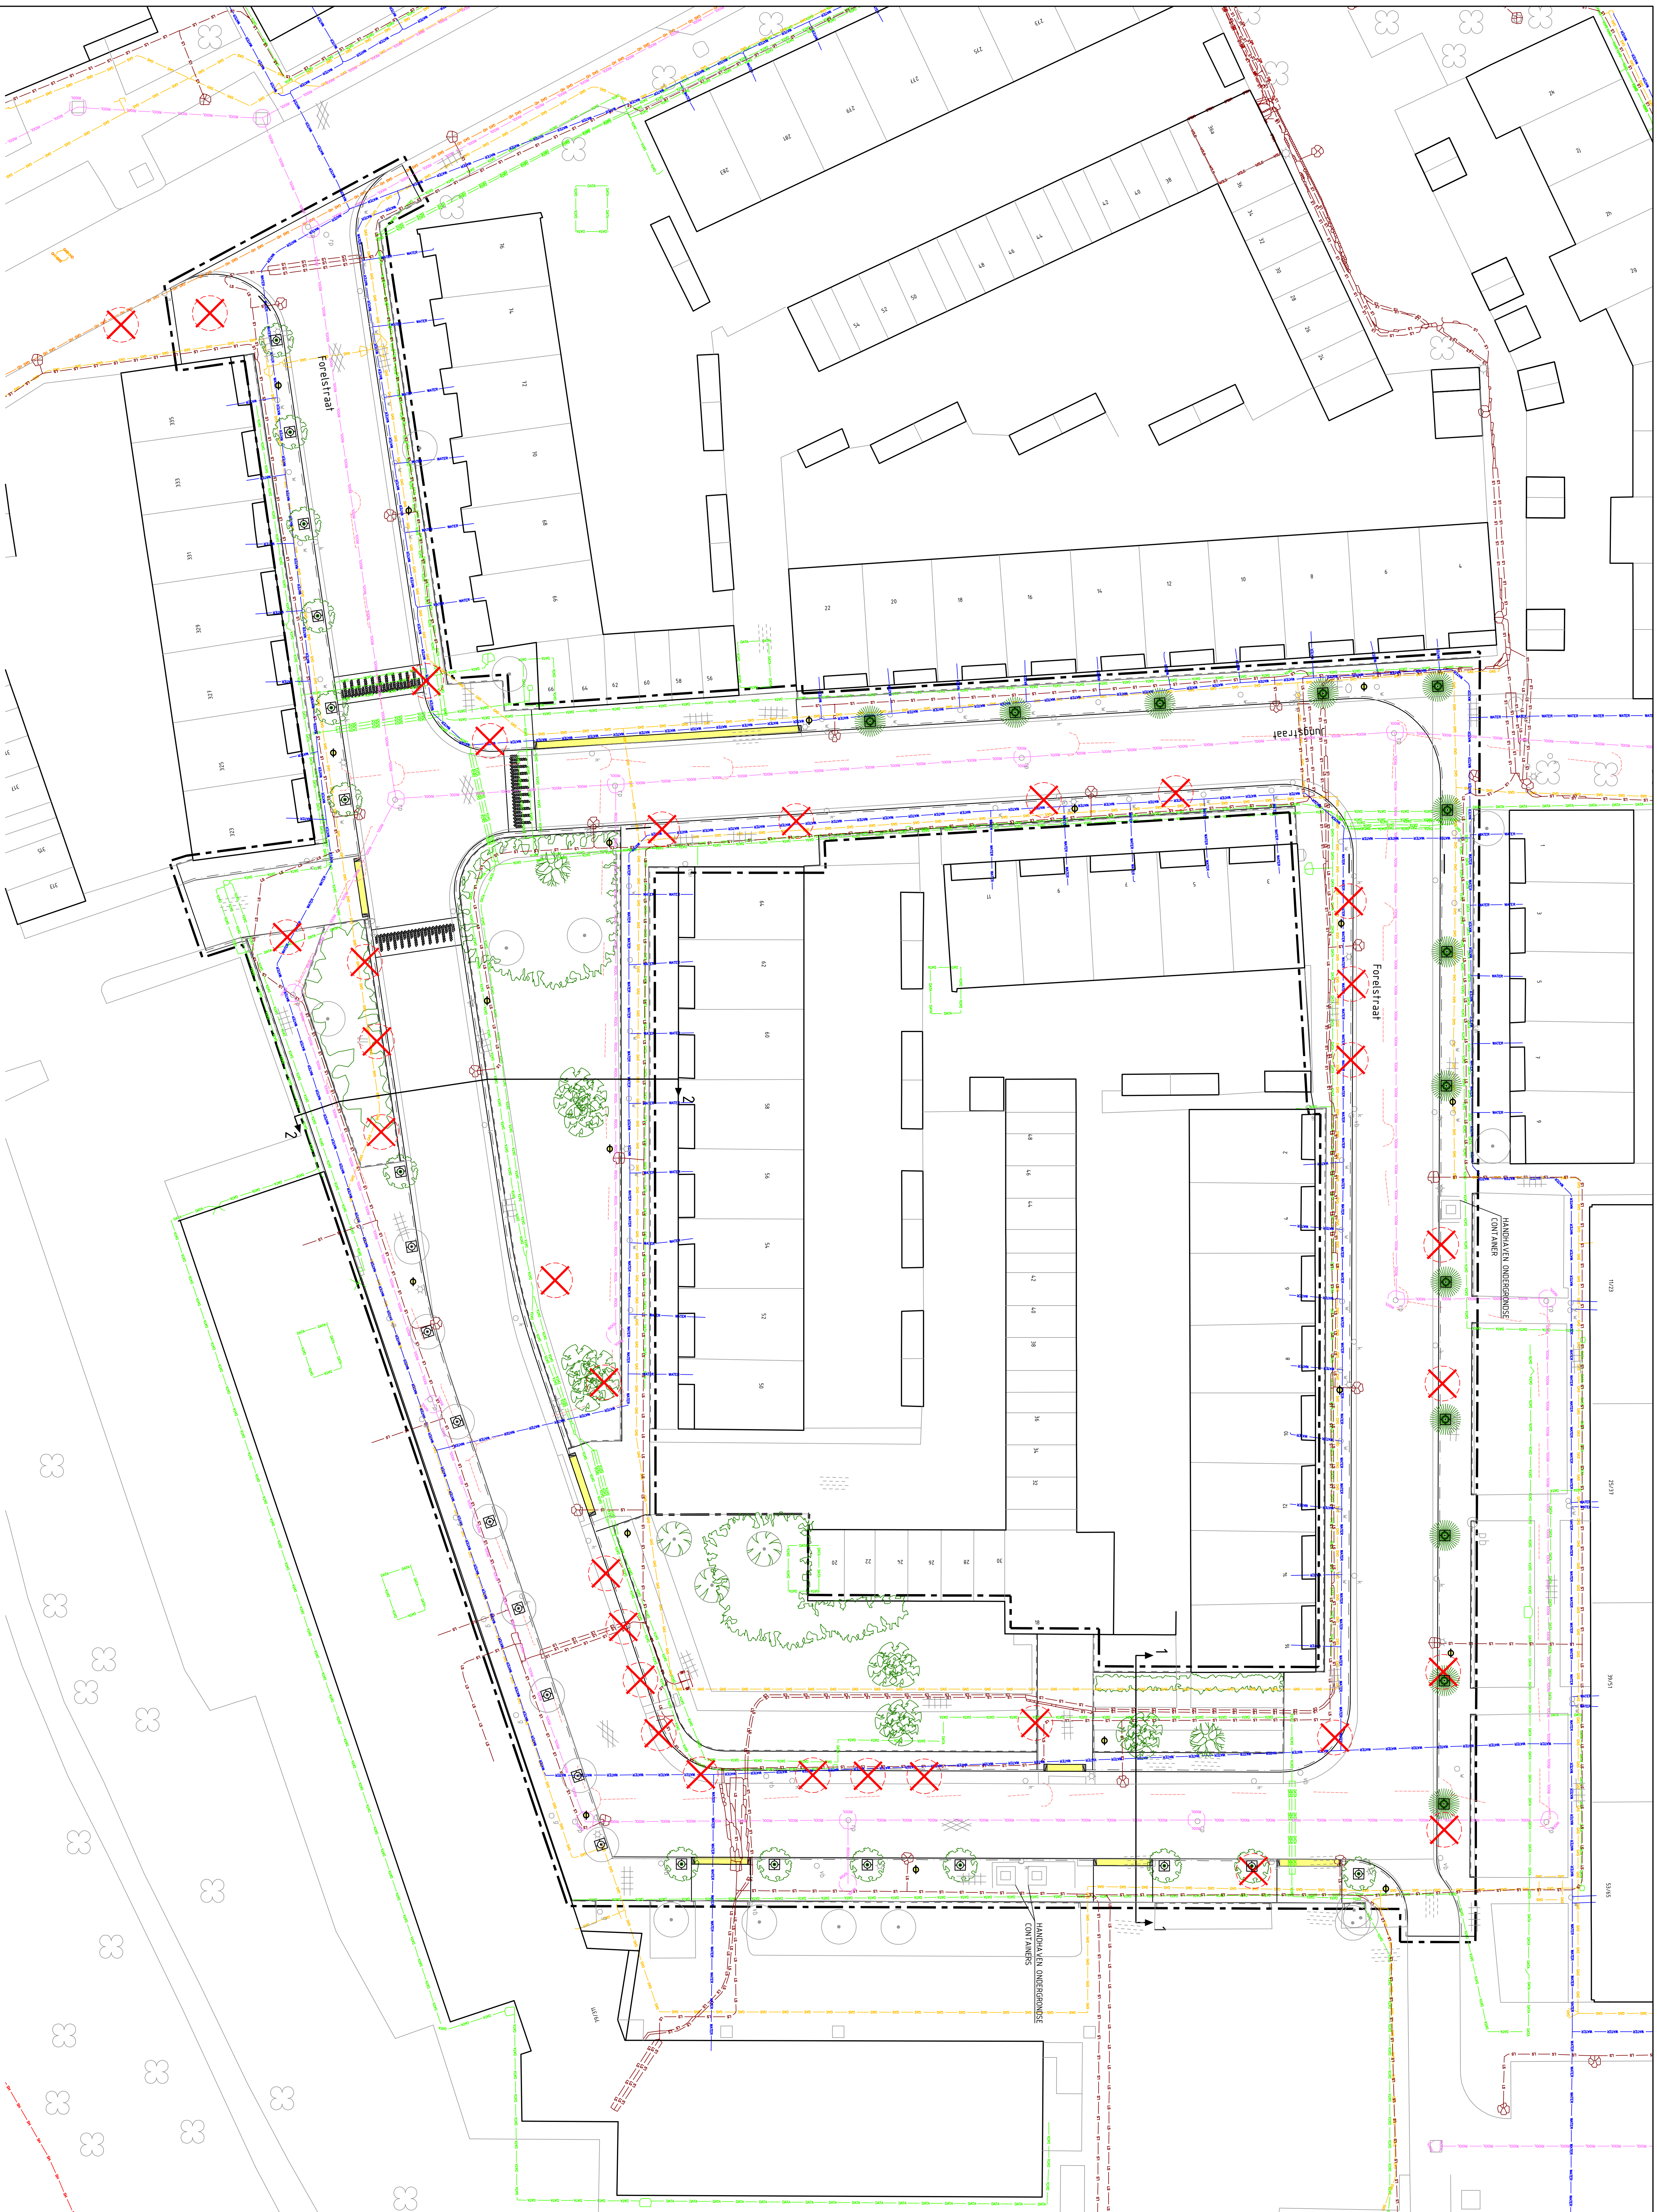

VERKLARING


DEFINITIE

HERINRICHTING FORELSTRAAT / JUNGSTRAAT

TOEKOMSTIGE SITUATIE
MET KABELS EN LEIDINGEN

TOEKOMSTIGE SITUATIE
MET KABELS EN LEIDINGEN

302		344119301.dwg	A0	1:200		
